



ROOF FRAMING PLAN (AXES 7~8)
SCALE 1:100



ROOF FRAMING PLAN (AXES 8~21)
SCALE 1:100

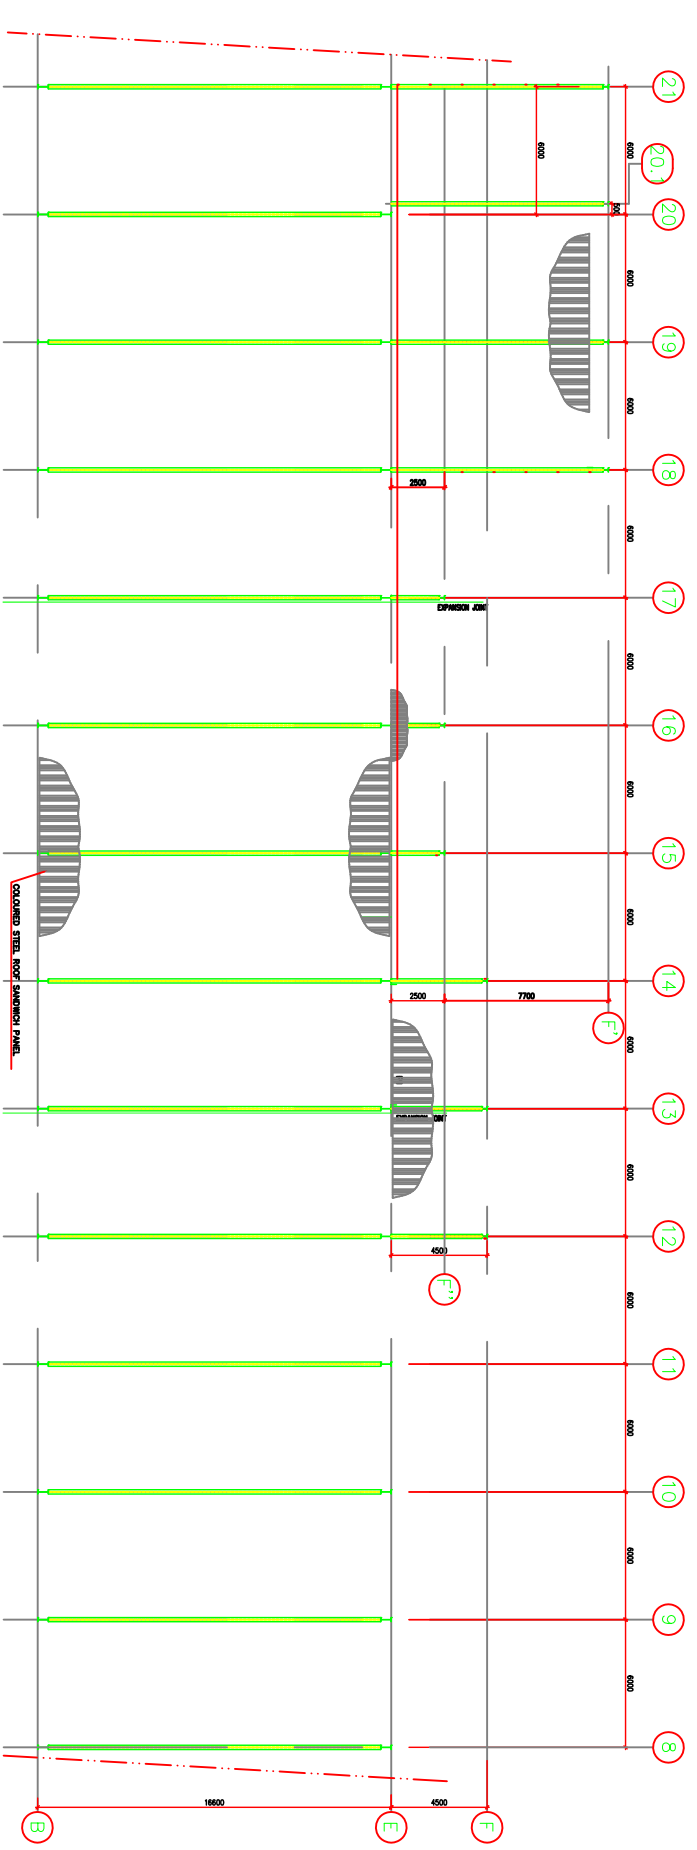


CAIRO UNIVERSITY
FACULTY OF ENGINEERING
FOURTH YEAR CIVIL
STEEL PROJECT

UNIT # : 4 (1/6)

INDUSTRIAL BUILDING

DRAWING TITLE:

DATE: May 2018

SCALE: