




SECTION (A-A)

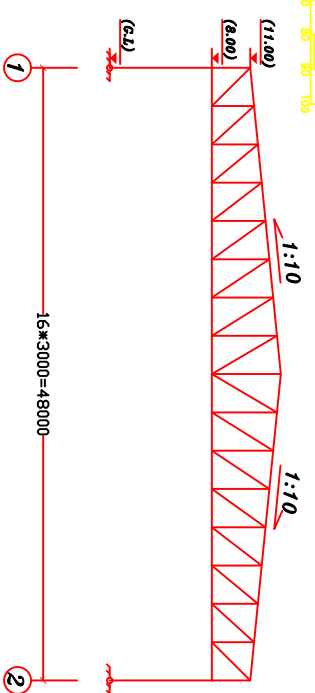

SECTION (B-B)

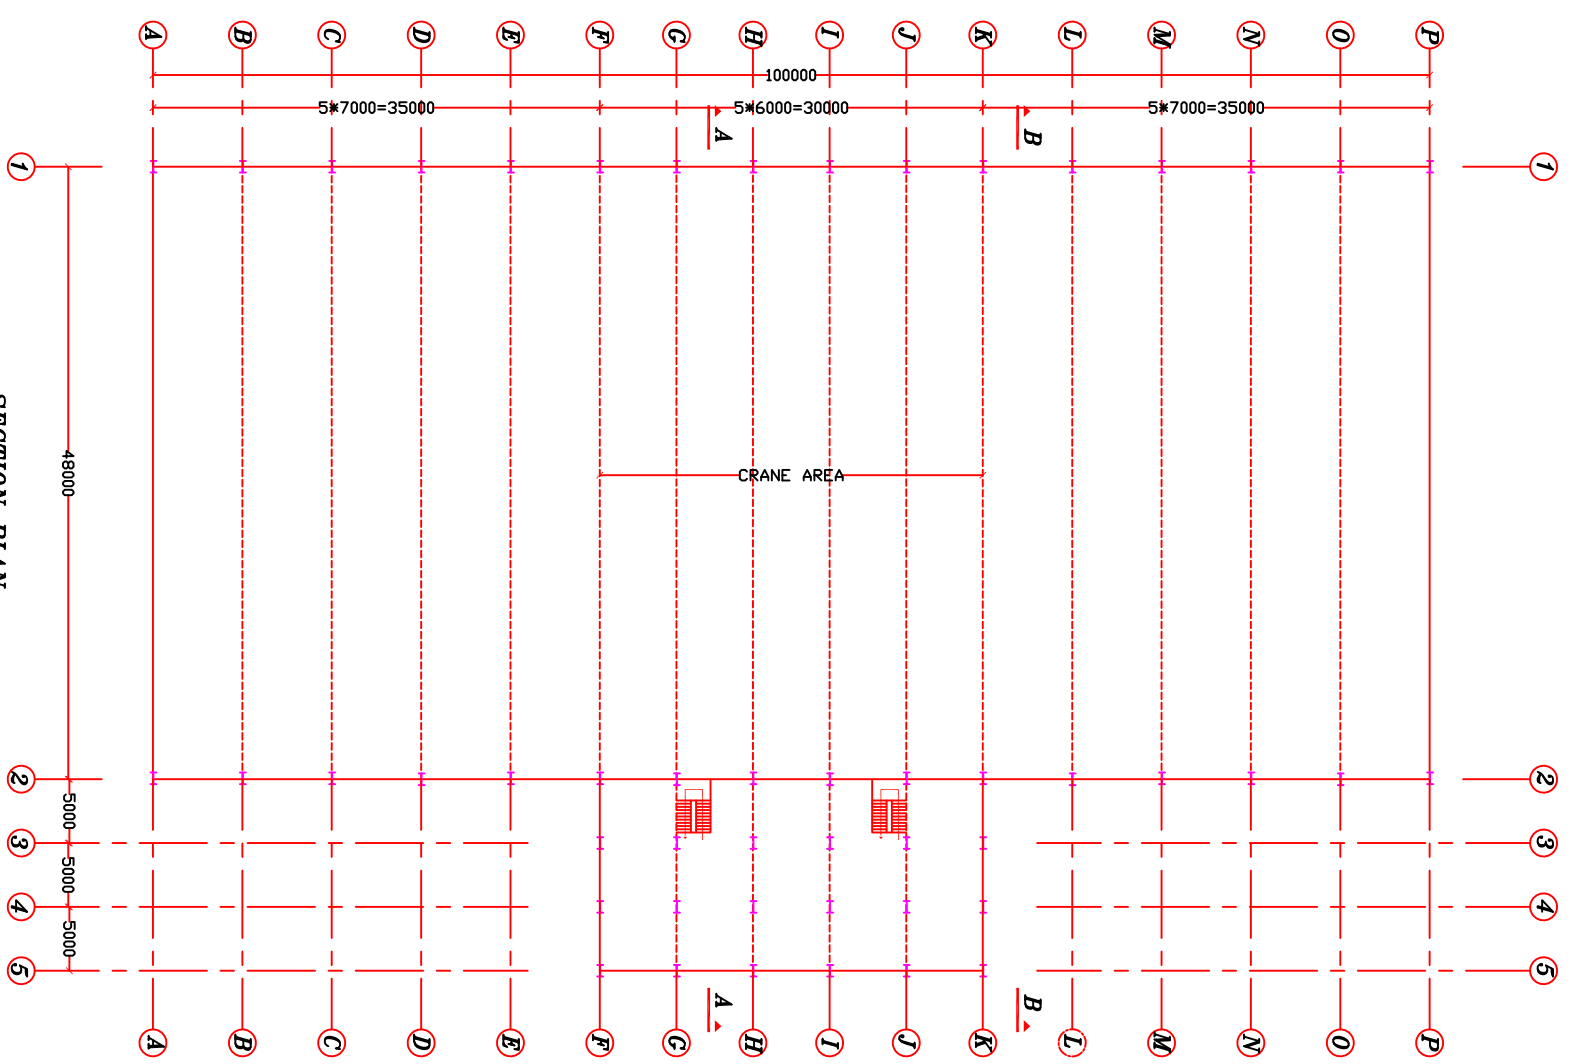

SECTION PLAN


**CAIRO UNIVERSITY**  
 FACULTY OF ENGINEERING  
 FOURTH YEAR CIVIL  
 STEEL PROJECT

UNIT #  
 INDUSTRIAL FACTORY

DRAWING TITLE:  
 GENERAL LAY OUT

DATE: \_\_\_\_\_ SCALE: \_\_\_\_\_