



SECTIONAL ELEVATION

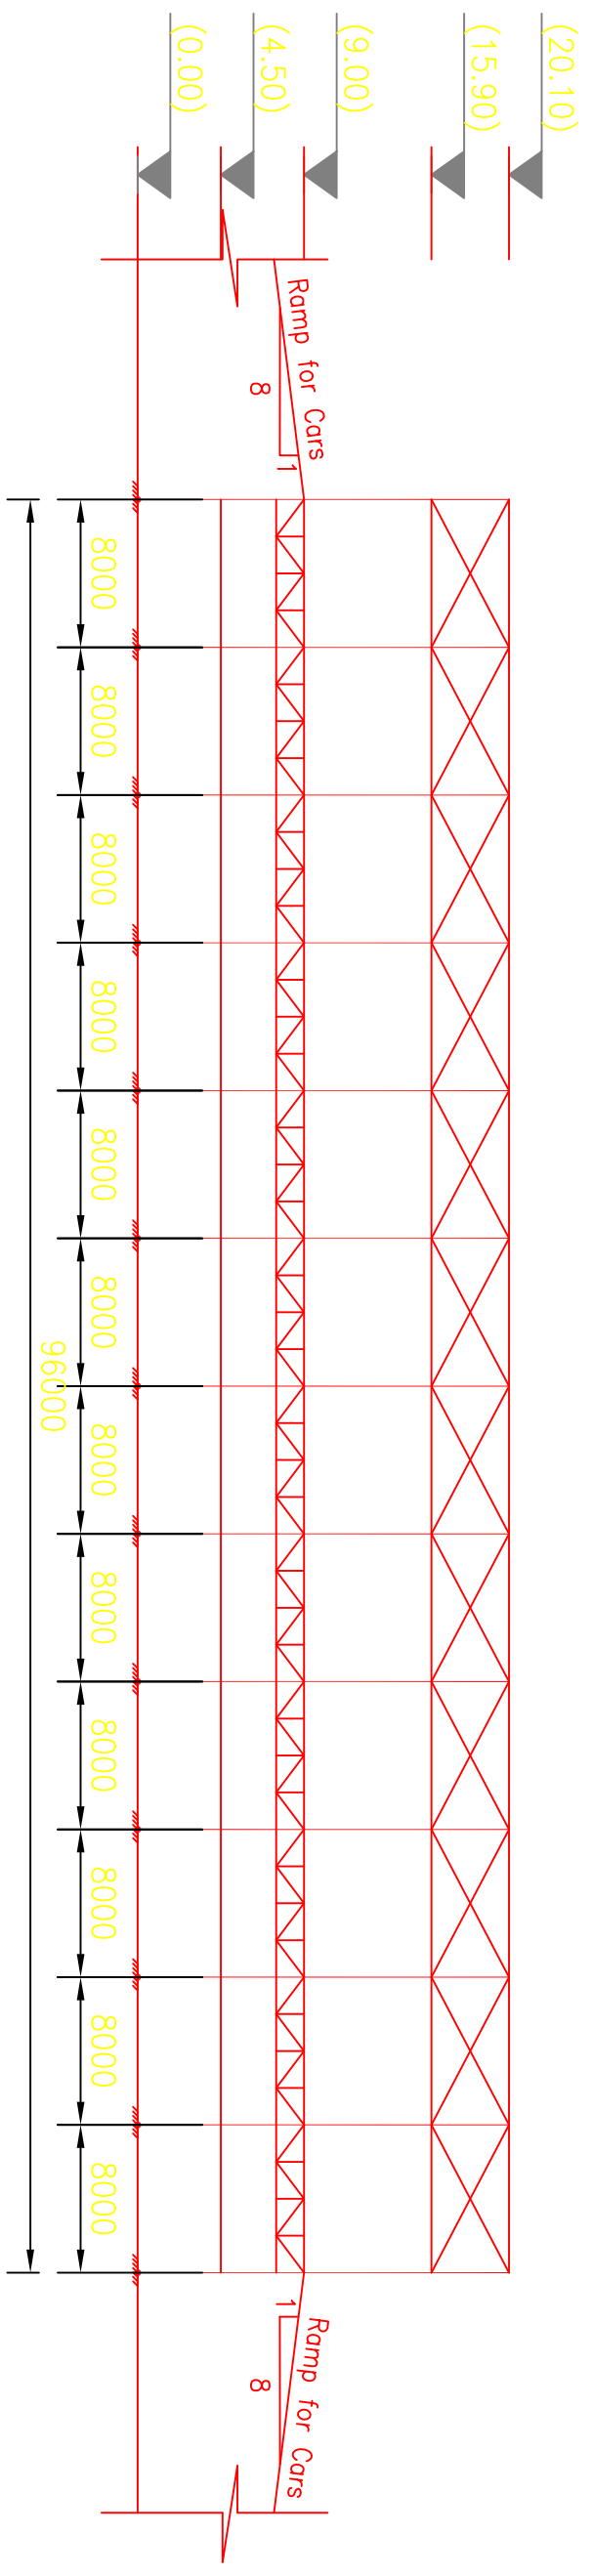

SECTION (X-X)


CAIRO UNIVERSITY
FACULTY OF ENGINEERING
FOURTH YEAR CIVIL
STEEL PROJECT

UNIT #:
Sport Hall

DRAWING TITLE:
Sport Hall

DATE:
SCALE: