
**CAIRO UNIVERSITY**  
**FACULTY OF ENGINEERING**  
**FOURTH YEAR CIVIL**  
**STEEL PROJECT**

---



**UNIT #:** COMMERCIAL CENTER

---

**DRAWING TITLE:** GENERAL LAY OUT-1

---

**DATE:** / / **SCALE:**

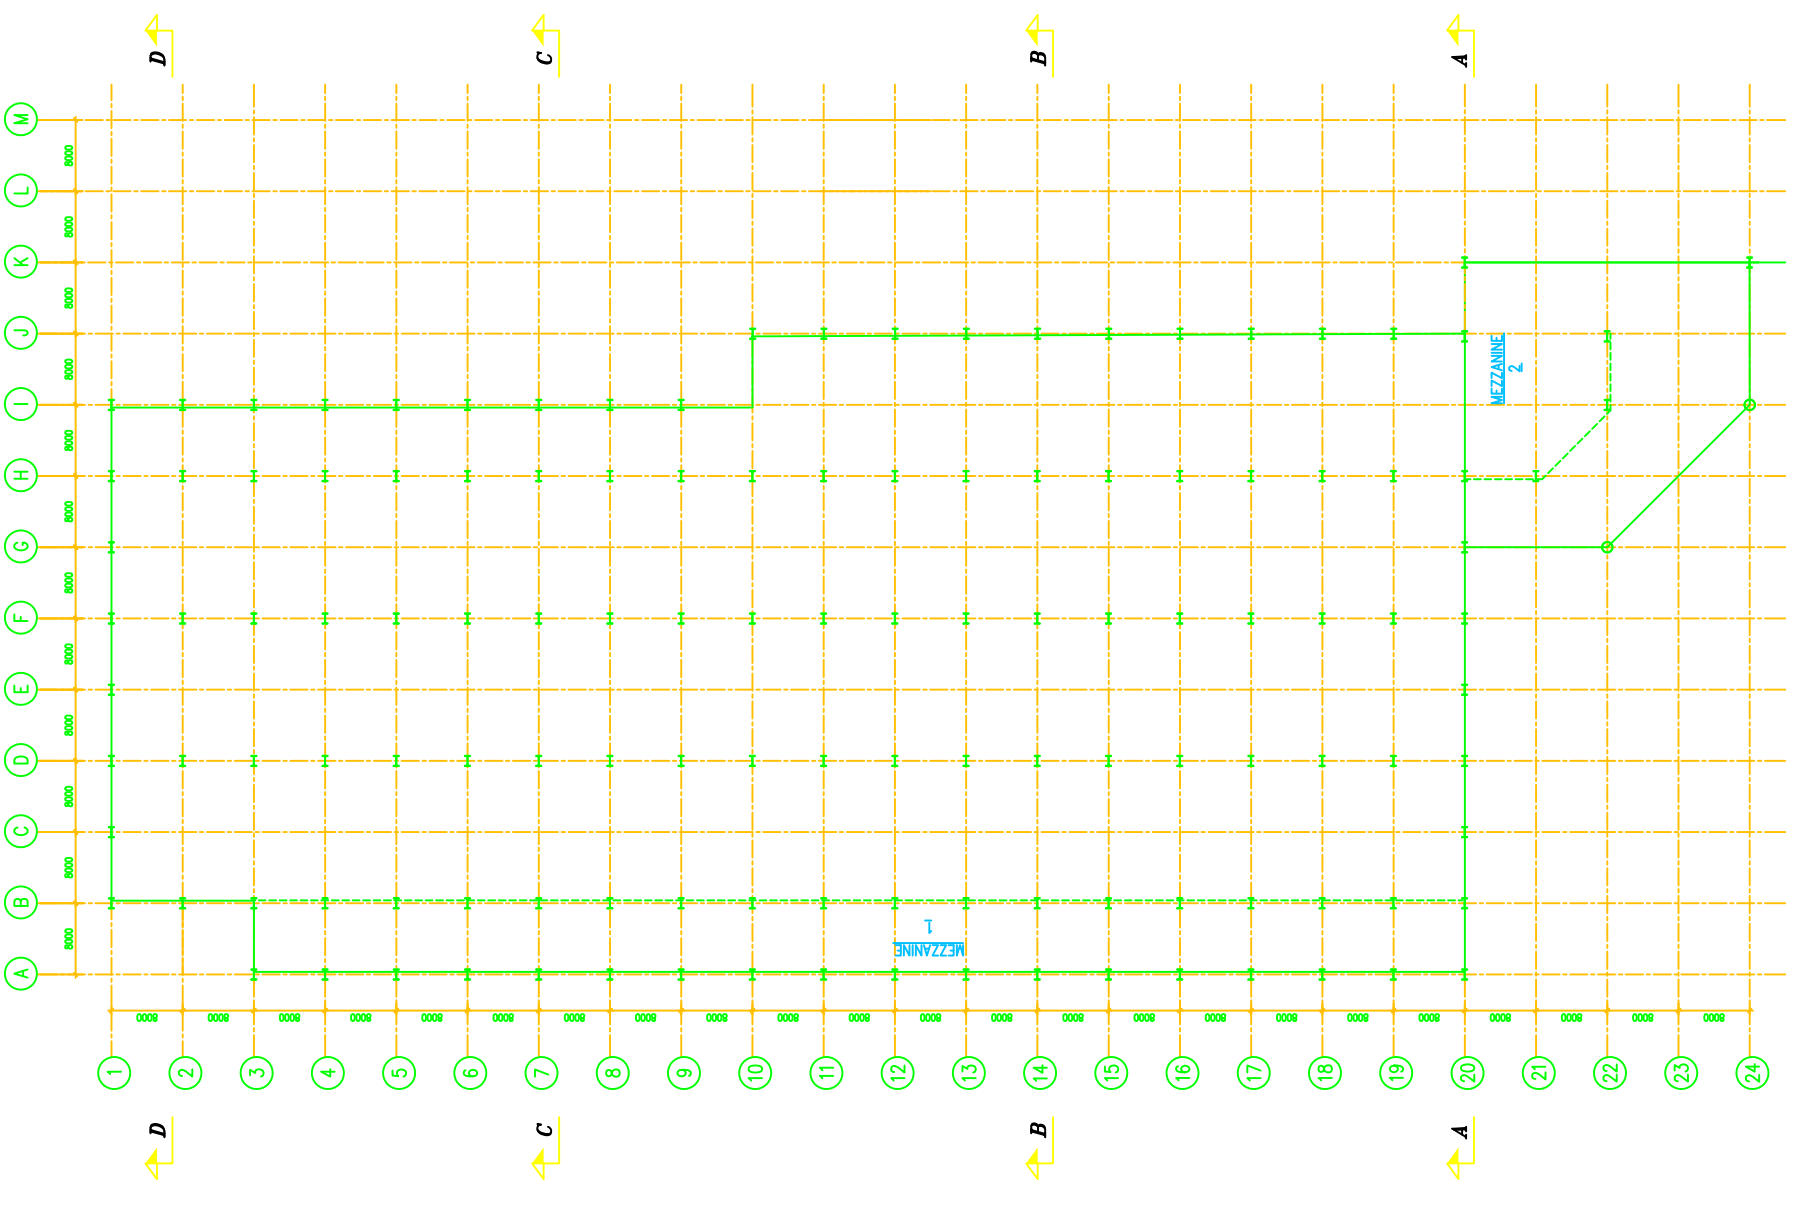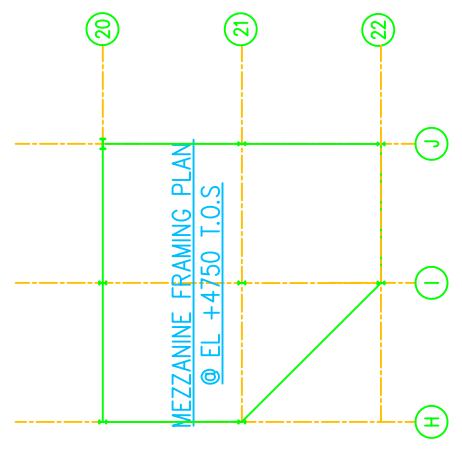

PLAN