

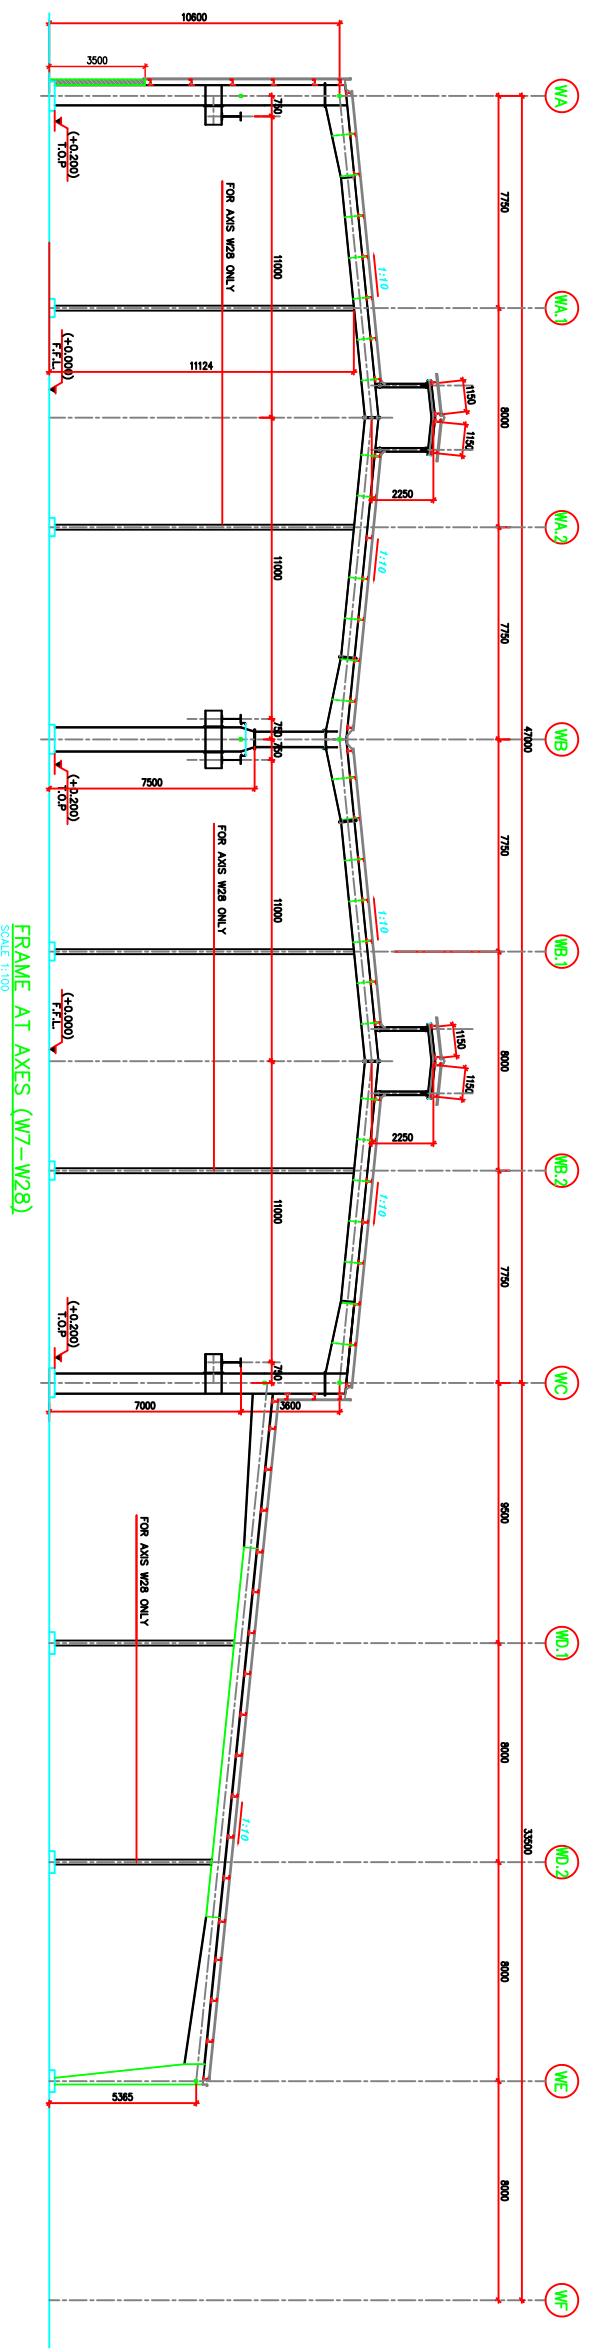


FRAME AT AXES (W1-W6)  
SCALE 1:100

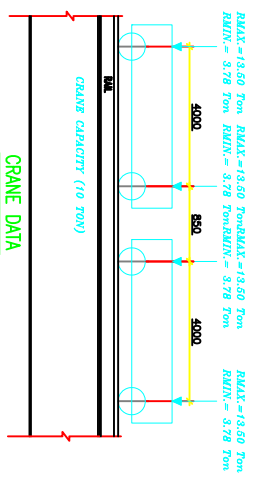

FRAME AT AXES (W7-W28)  
SCALE 1:100

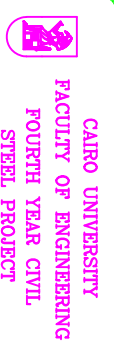

CAIRO UNIVERSITY  
FACULTY OF ENGINEERING  
FOURTH YEAR CIVIL  
STEEL PROJECT

UNIT #: 10-2  
INDUSTRIAL FACTORY

DRAWING TITLE: FRAME SECTIONS

DATE: May 2018  
SCALE: