




CLADDING AT AXIS E (AXES -7~11)
SCALE: 1/100

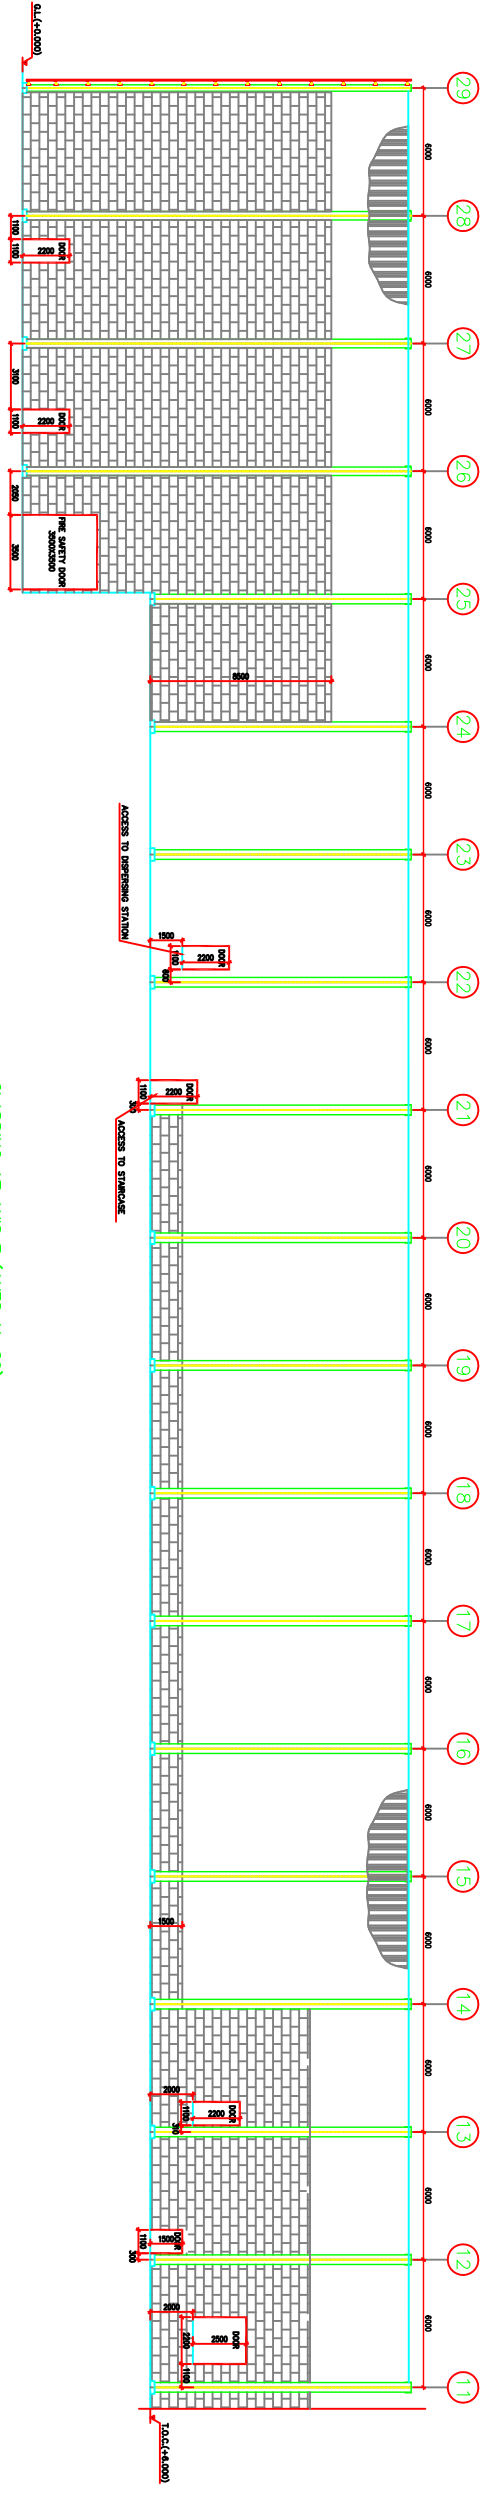


CLADDING AT AXIS E (AXES 11~29)
SCALE: 1/100

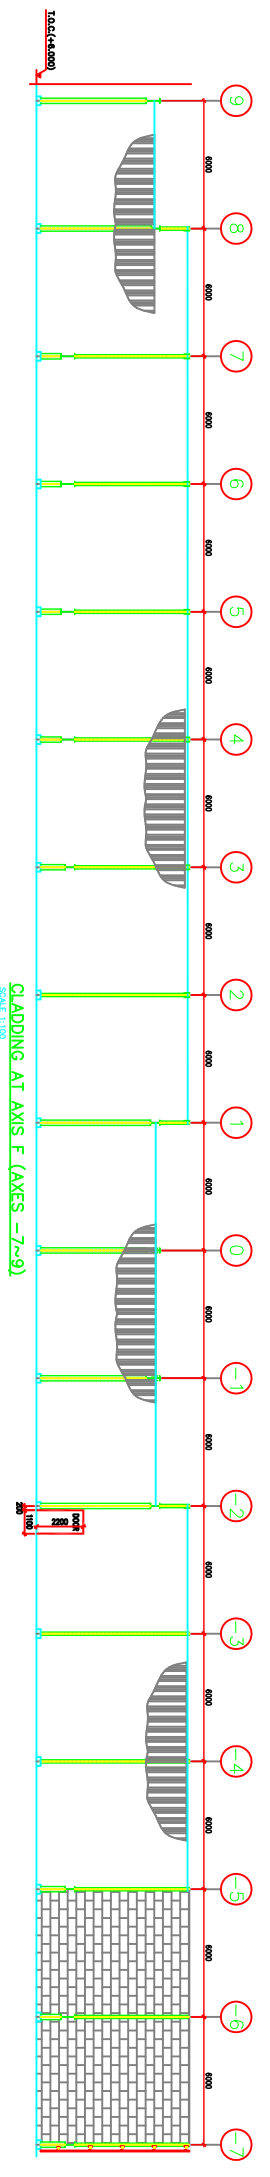


CLADDING AT AXIS F (AXES -7~9)
SCALE: 1/100

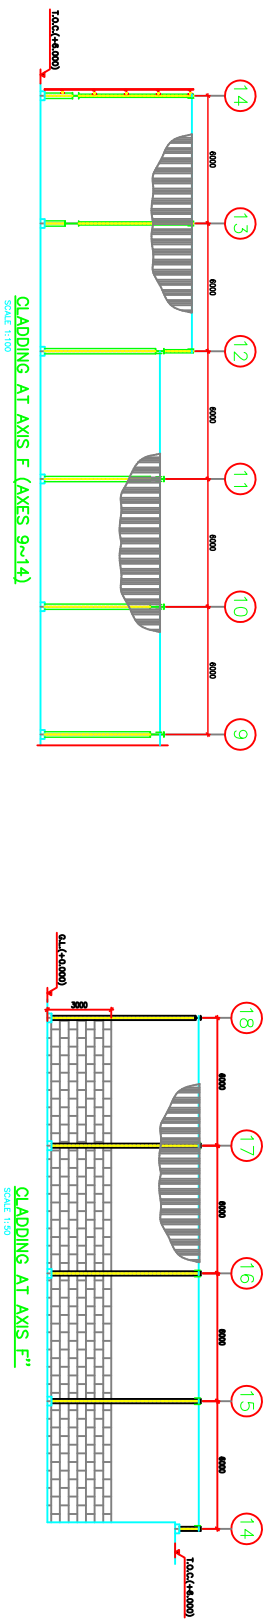

CLADDING AT AXIS F (AXES 9~14)
SCALE: 1/100

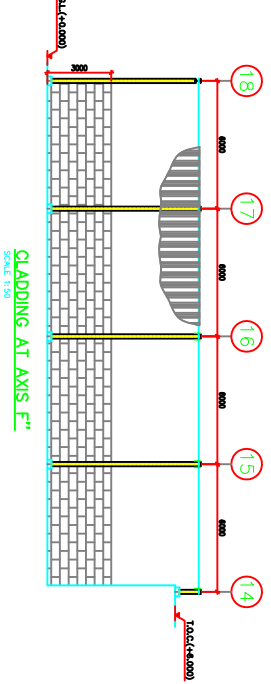

CLADDING AT AXIS F'
SCALE: 1/100

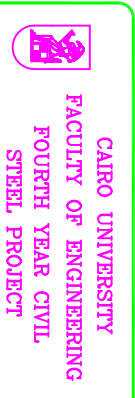

CAIRO UNIVERSITY
FACULTY OF ENGINEERING
FOURTH YEAR CIVIL
STEEL PROJECT

UNIT # : 4 (4/6)

INDUSTRIAL BUILDING

DRAWING TITLE:

DATE: May 2018

SCALE:

