
**CAIRO UNIVERSITY**  
**FACULTY OF ENGINEERING**  
**FOURTH YEAR CIVIL**  
**STEEL PROJECT**

---


**UNIT #:**  
**COMMERCIAL CENTER**

---

**DRAWING TITLE:** **CROSS SECTIONS-2**

---

**DATE:** 1      **SCALE:**

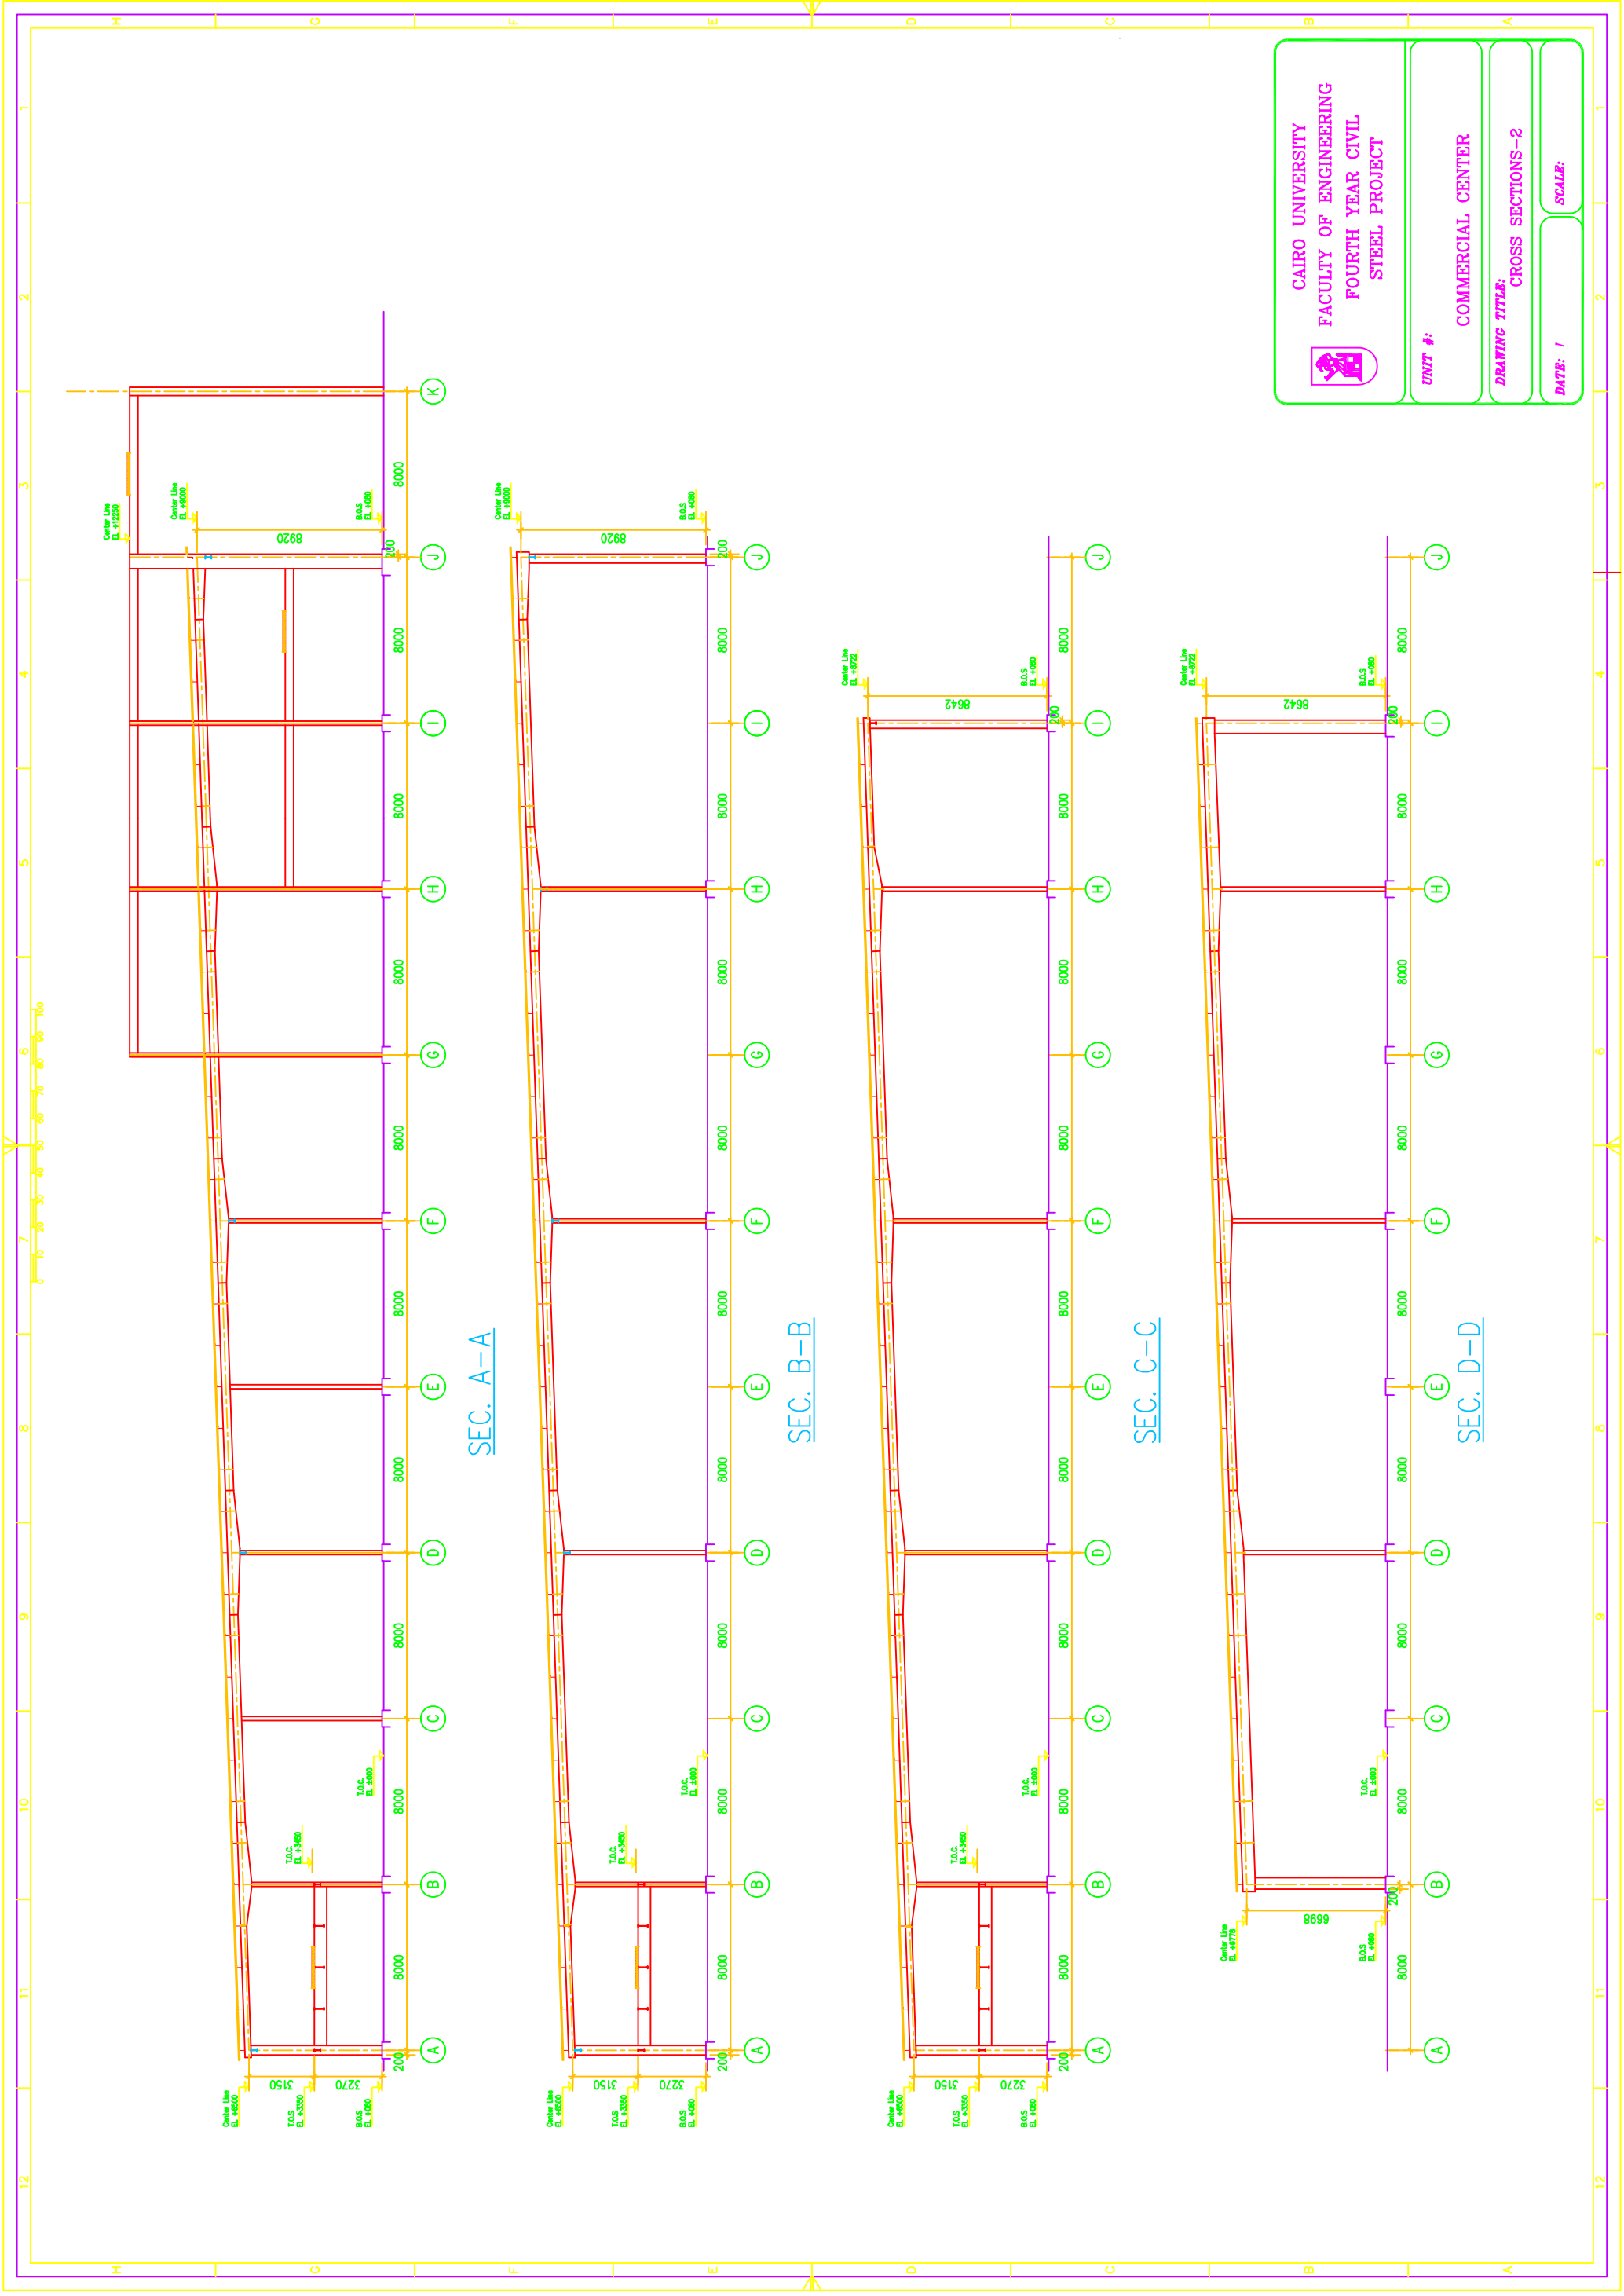

SEC. A-A

SEC. B-B

SEC. C-C

SEC. D-D