


TYPICAL FRAME


END GABLE FRAME @ AXIS "1.3"

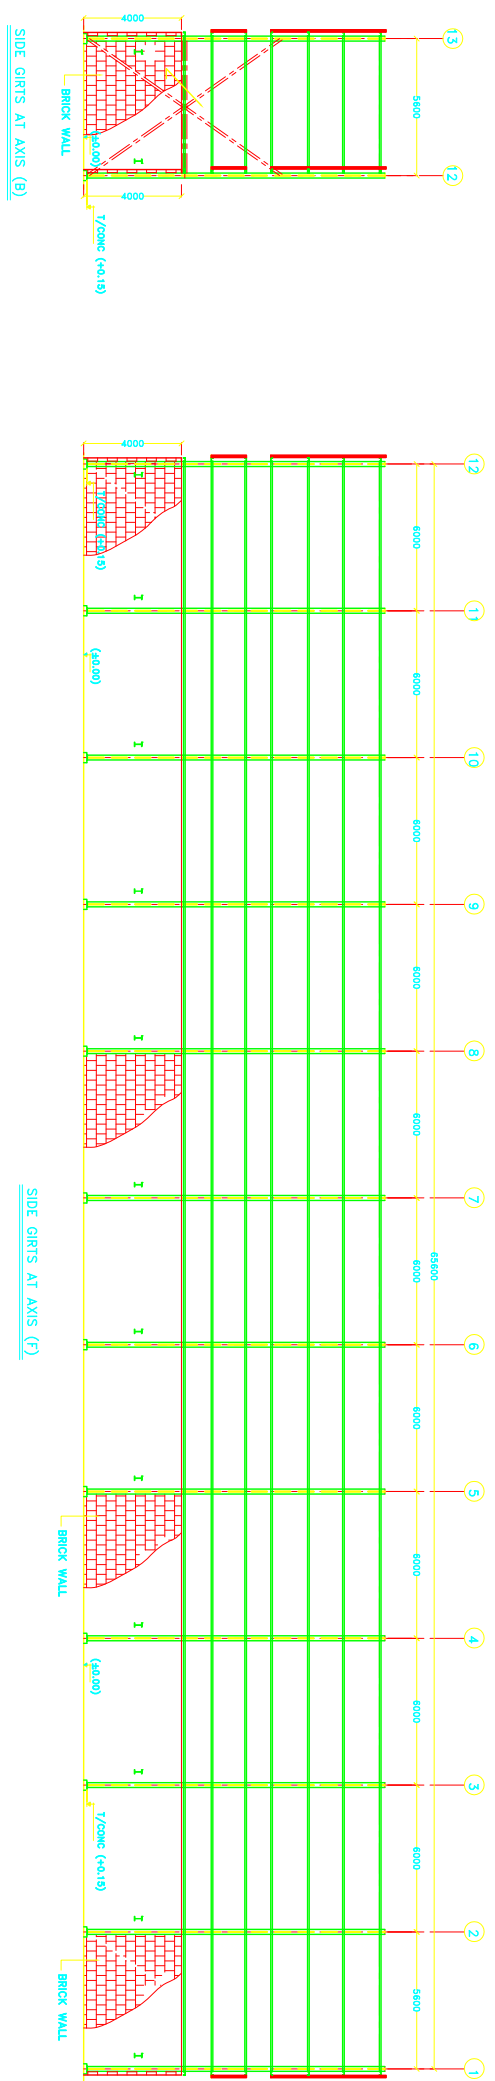

SIDE GIRTS AT AXIS (B)

SIDE GIRTS AT AXIS (F)

SIDE GIRTS AT AXIS (7)

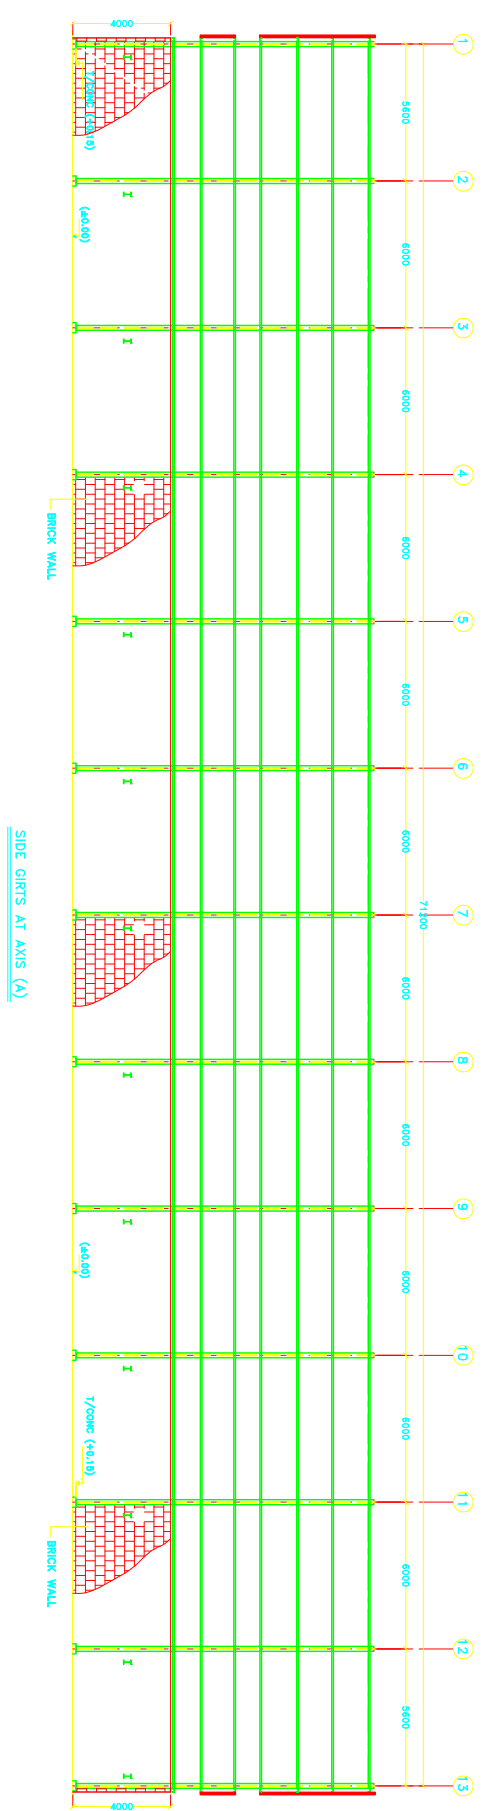

SIDE GIRTS AT AXIS (A)

SIDE GIRTS AT AXIS (A)



CAIRO UNIVERSITY
FACULTY OF ENGINEERING
FOURTH YEAR CIVIL
STEEL PROJECT

UNIT #: 3 (2/2)

MULTI PROD FACTORY

DRAWING TITLE:
GENERAL LAY OUT & SECTIONS

DATE: May 2018

SCALE: