




TYPICAL FRAME @ AXES 6 & 7Y TO 12
SCALE 1:100

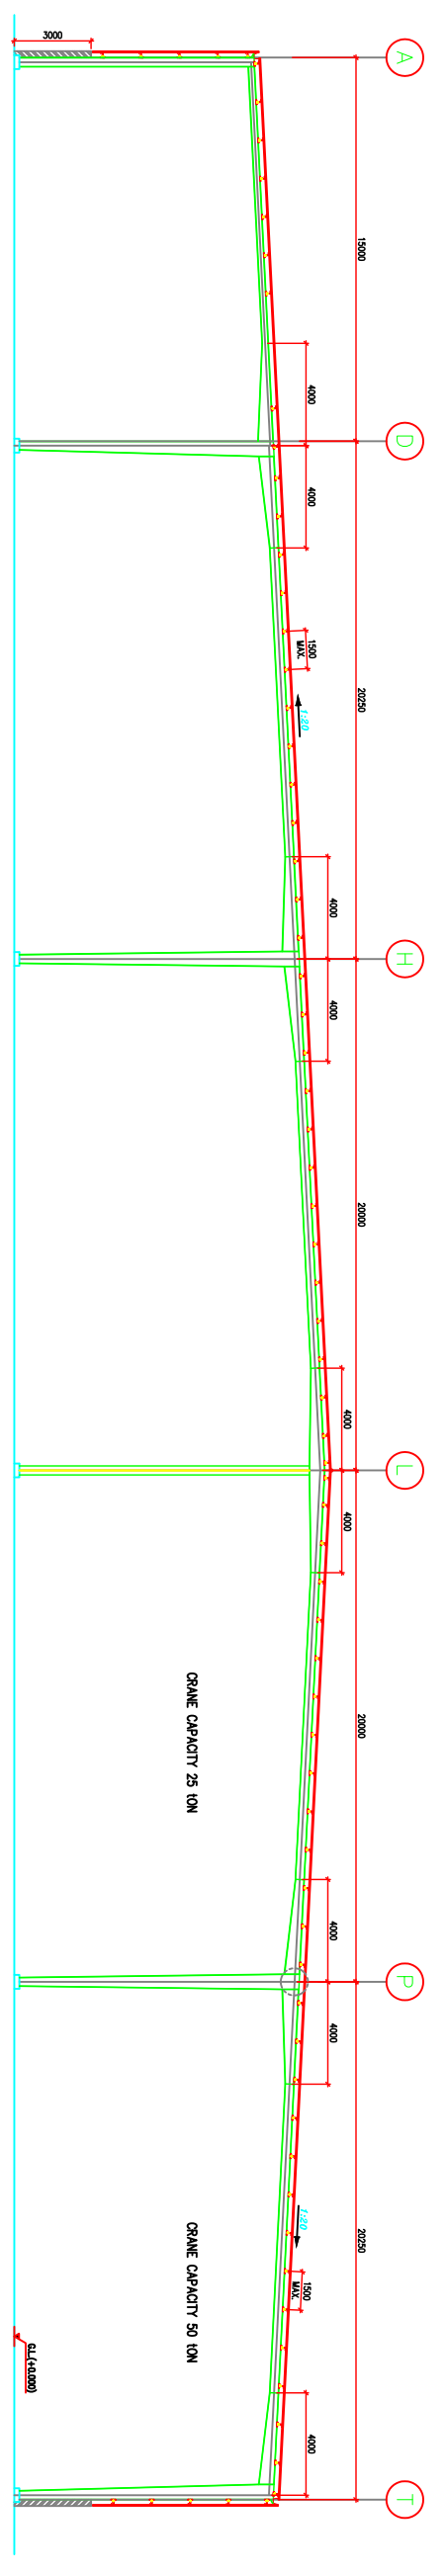

TYPICAL FRAME @ AXES 8Y TO 12A
SCALE 1:100

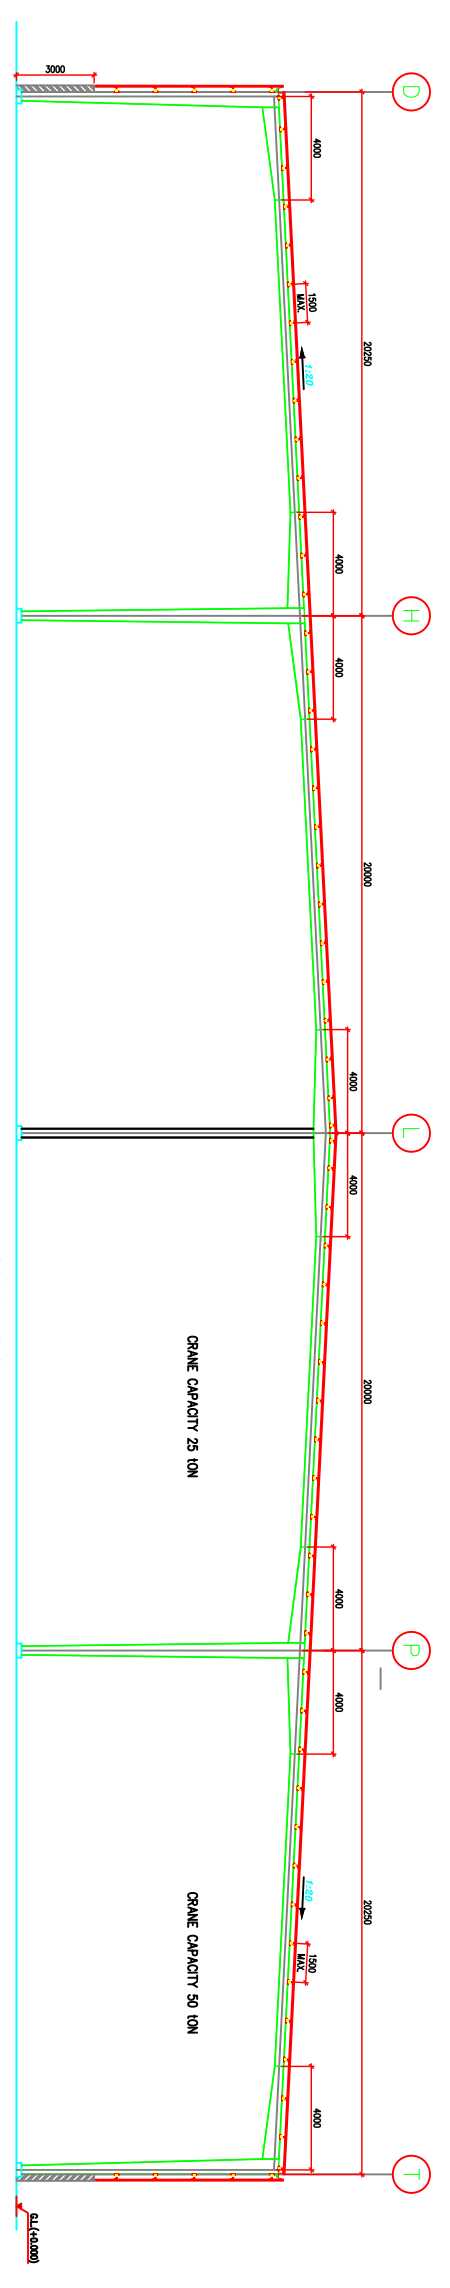

TYPICAL FRAME @ AXES 14 & 13V TO 12
SCALE 1:100


CAIRO UNIVERSITY
 FACULTY OF ENGINEERING
 FOURTH YEAR CIVIL
 STEEL PROJECT

DATE: 7 (2/21)
MULTI PROD FACTORY

DRAWING TITLE:

DATE: May 2018

SCALE: